


AREA	SQ. FT.
FIRST FLOOR	1868
SECOND FLOOR	829
HOUSE PROPER (A/C)	2697
GARAGE	761
PORCH	45
PATIO	122
BALCONY	147
TOTAL A.U.R	3772
TOTAL SLAB	2796
BONUS ROOM	462

# FIRST FLOOR PLAN

SCALE: 1/4" = 1'-0"

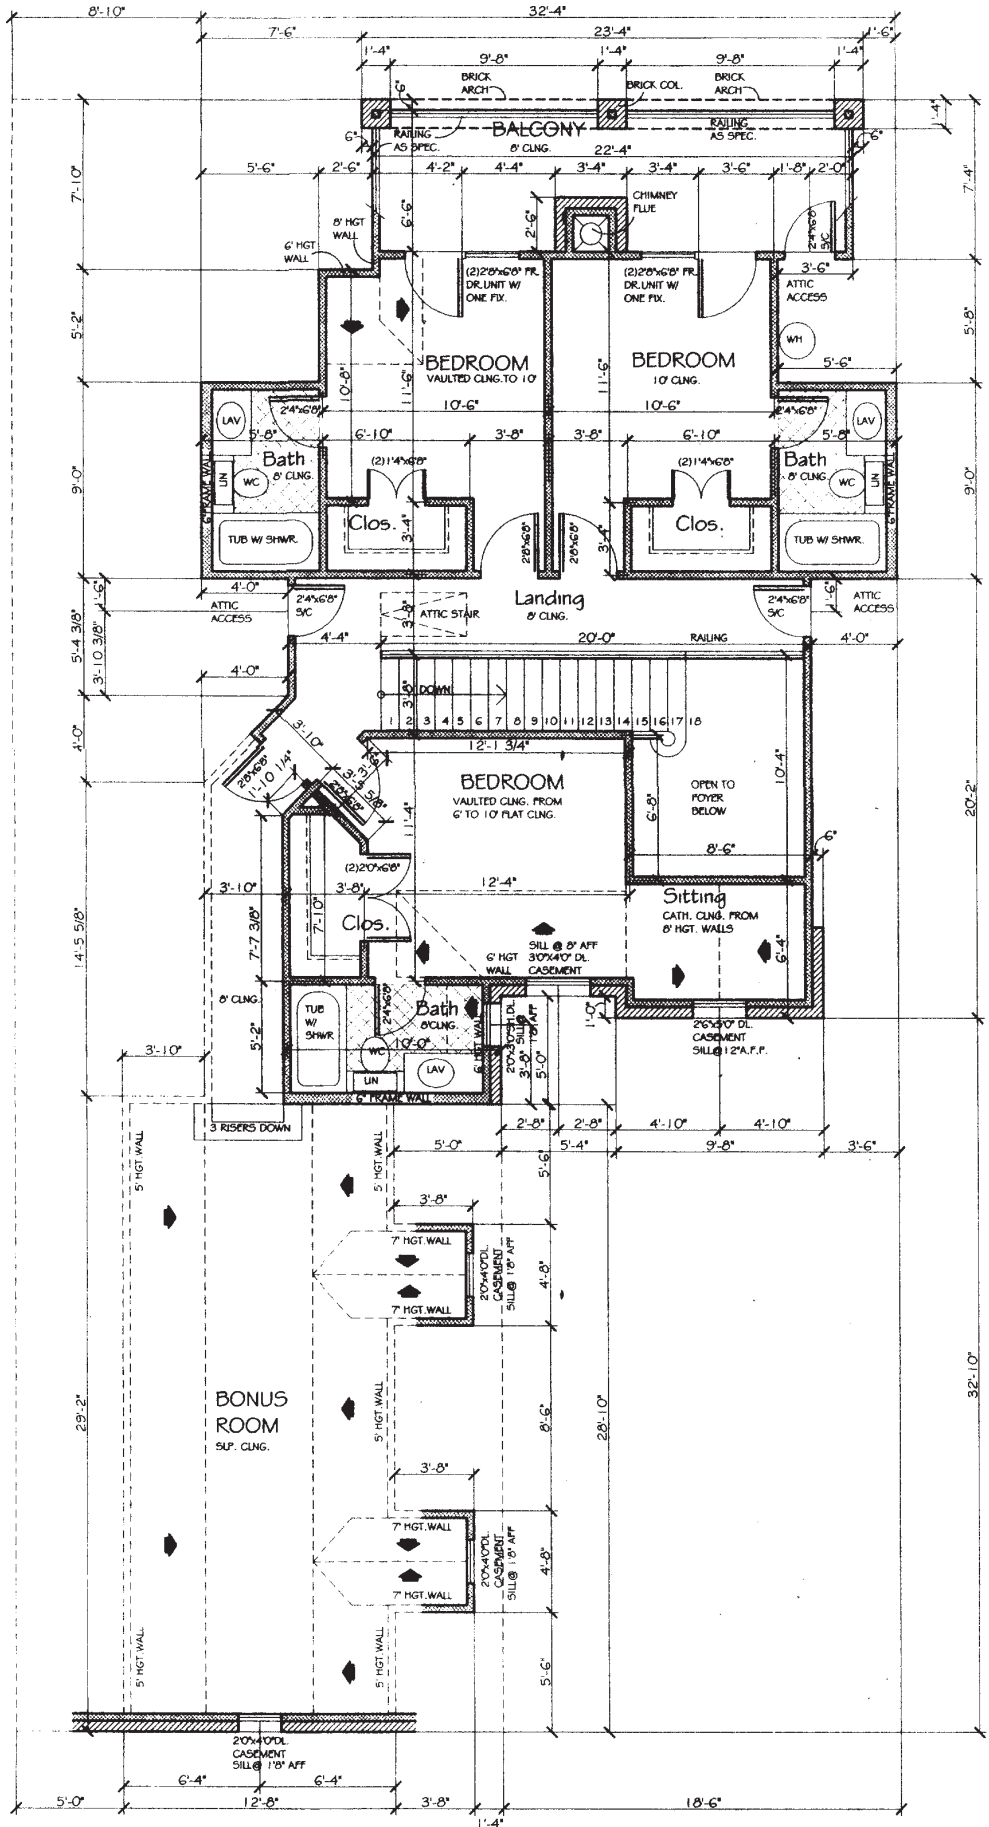

# SECOND FLOOR PLAN

SCALE: 1/4" = 1'-0"